


Řez A-A' 1:100

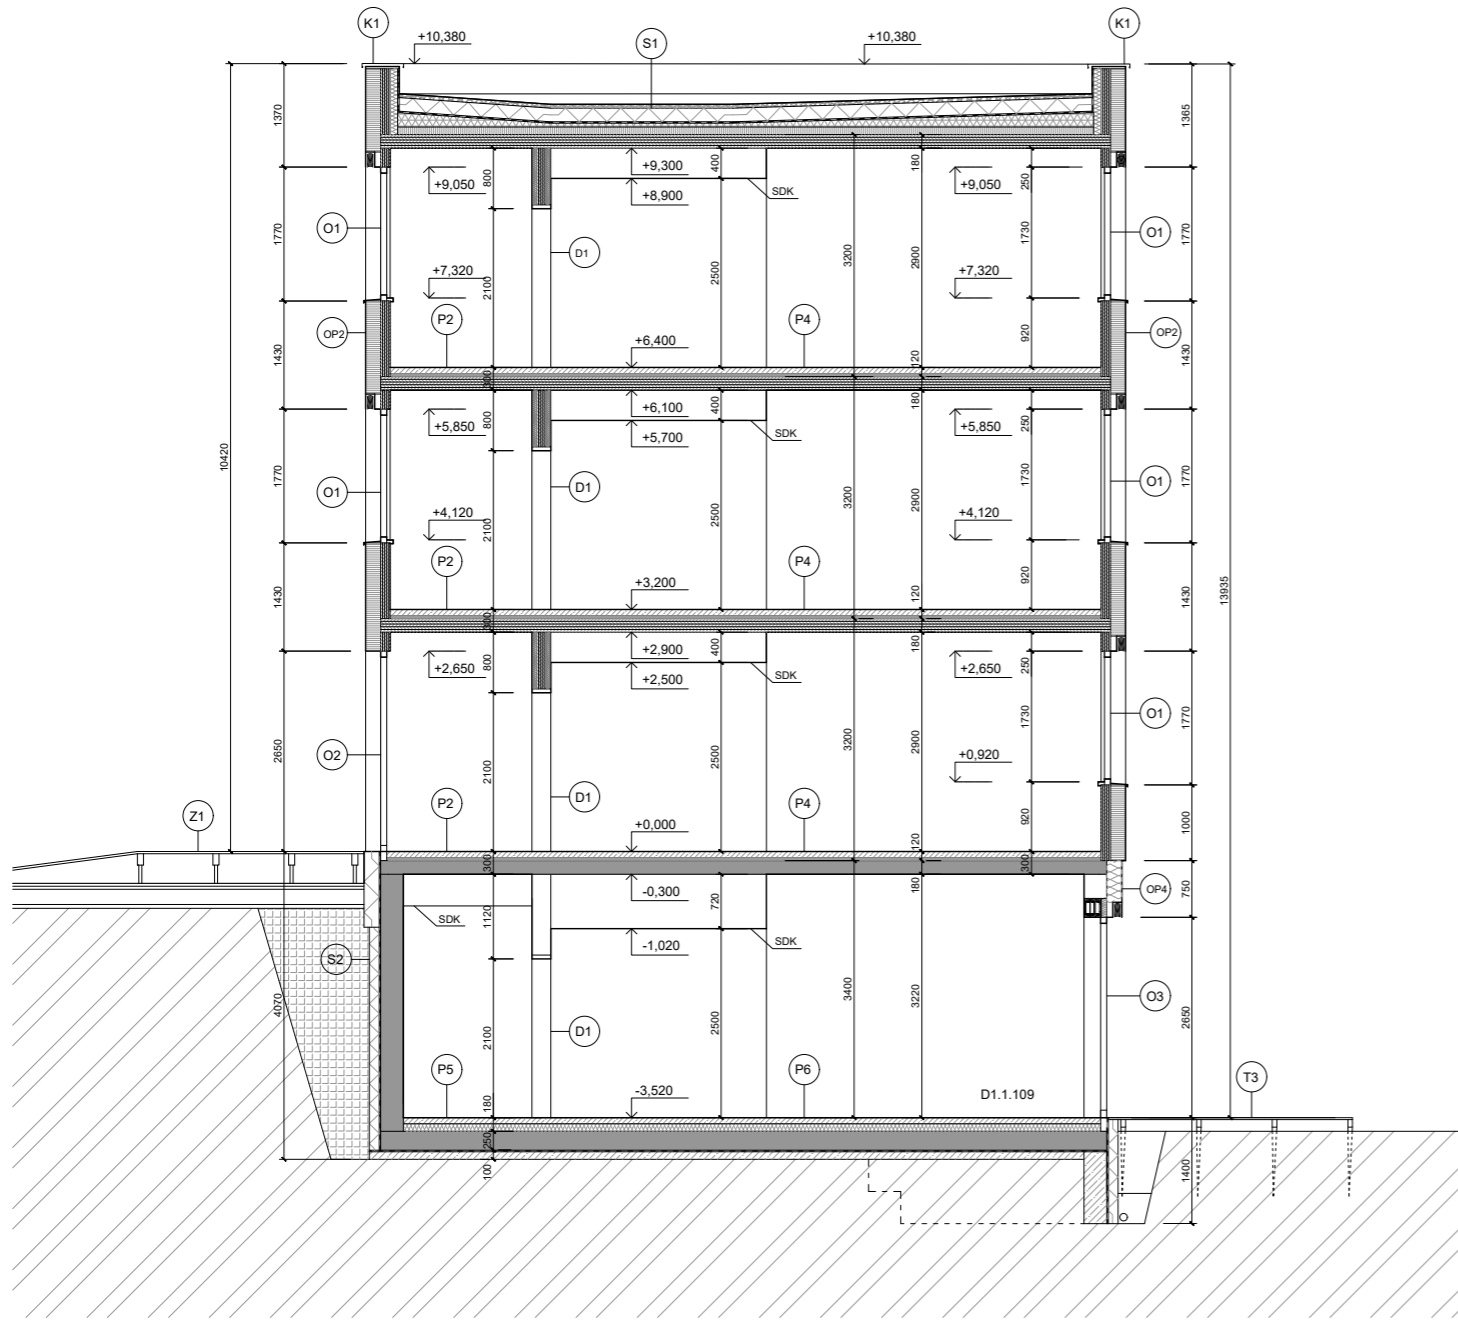

Řez B-B' 1:100

